

**SHOW LEGEND & BOOTH COUNT**

Inventory as of 11/17/2011

Dimension	Size	Qty	SqFt
8x10'	80	59	4,720
Totals:		59	4,720

**LINETYPE LEGEND**

- ROLL-UP DOORS
- AIRWALLS
- LOW CEILINGS
- CEILING BEAMS
- OPEN ABOVE

**F R E E M A N**


4493 FLORENCE ST.  
DENVER, COLORADO 80238  
Phone: 303-329-3442  
Fax: 303-307-0529

DENVER  
DRAFTING & DESIGN

File Name:	CVS0712.dwg
Show Name:	MTN. STATES CONGRESS OF OPTOMETRY
Show Dates:	07/12/08
Facility:	SHERATON STEAMBOAT
Job Number:	155373
Acct. Exec:	MB

Scale: 1/32" = 1'

**DISCLAIMER**  
EVERY EFFORT HAS BEEN MADE TO ENSURE THE ACCURACY OF ALL INFORMATION CONTAINED ON THIS FLOOR PLAN. HOWEVER, NO WARRANTIES, EITHER EXPRESSED OR IMPLIED, ARE MADE WITH RESPECT TO THE DIMENSIONS, UTILITIES OR OTHER ARCHITECTURAL COMPONENTS OF THE FACILITY. IT IS THE SOLE RESPONSIBILITY OF THE EXHIBITOR TO PHYSICALLY INSPECT THE FACILITY TO VERIFY ALL DIMENSIONS AND LOCATIONS. © COPYRIGHT 2008, FREEMAN DESIGNING CO. ALL RIGHTS RESERVED.

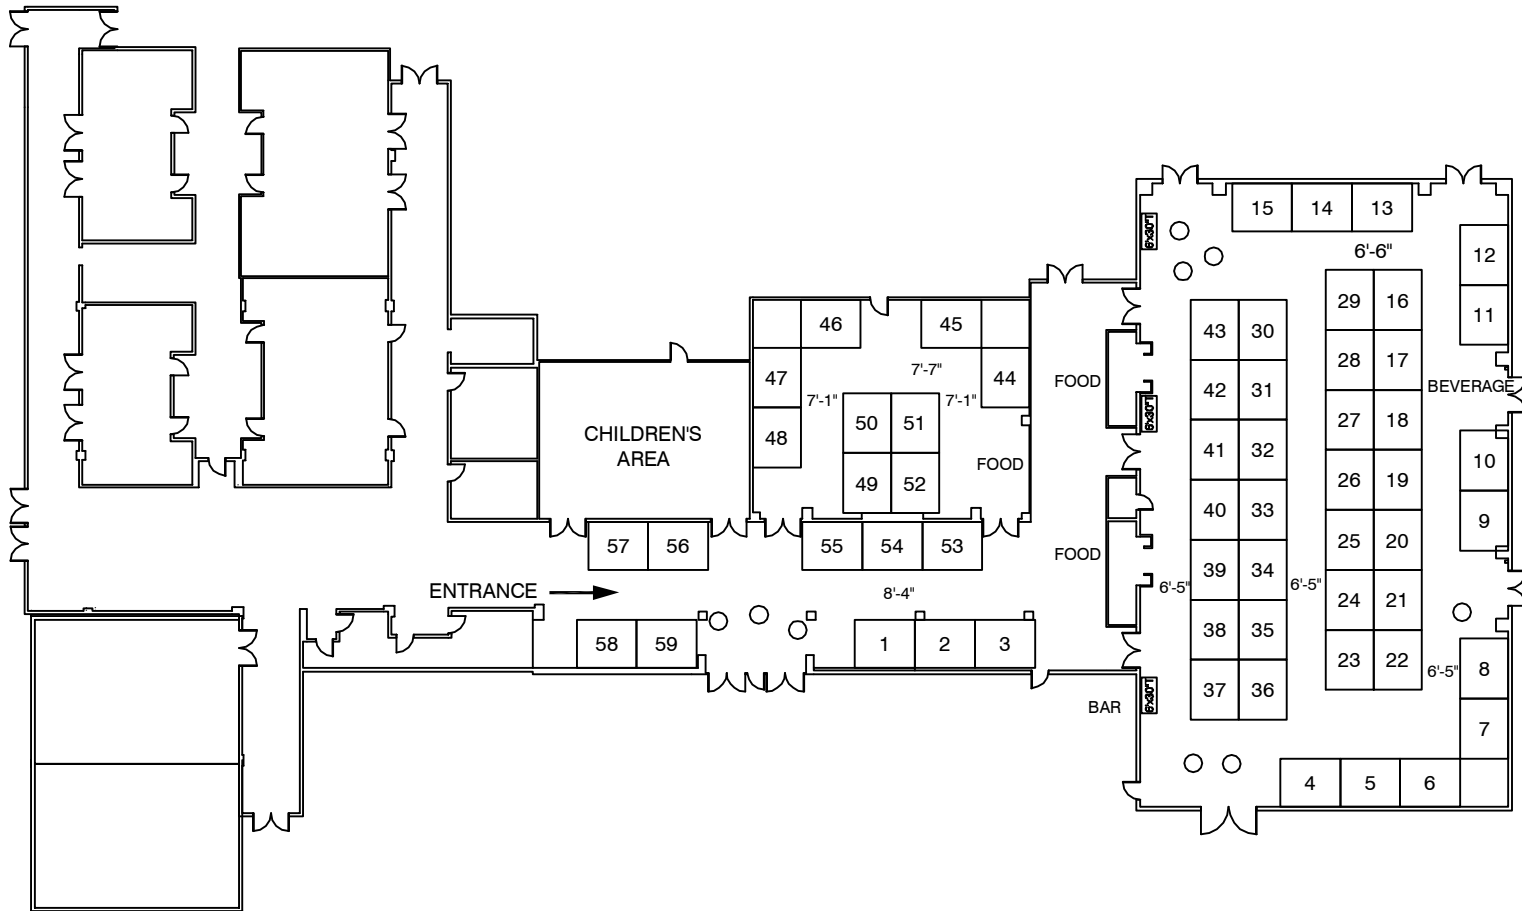

**SHERATON HOTEL,**  
GRAND BLRM.,FOYER,MTG. RMS.  
STEAMBOAT SPRINGS,CO

**COLORADO VISION SUMMIT**  
**JULY 12-15, 2012**  
**SHERATON STEAMBOAT SPRINGS**