

SHOW LEGEND & BOOTH COUNT

Inventory as of 10/31/2007

Dimension	Size	Qty	SqFt
8x10	80	60	4,800
Totals:		60	4,800

LINETYPE LEGEND

- ROLL-UP DOORS
- AIRWALLS
- LOW CEILINGS
- CEILING BEAMS
- OPEN ABOVE

F R E E M A N

4493 FLORENCE ST.
 DENVER, COLORADO 80238
 Phone: 303-329-3142
 Fax: 303-307-0529


DENVER
 DRAFTING & DESIGN

File Name:	CVS0708.dwg
Show Name:	MTN. STATES CONGRESS OF OPTOMETRY
Show Dates:	07/12/08
Facility:	SHERATON STEAMBOAT
Job Number:	155373
Acct. Exec:	MB

Scale: 1/32" = 1'

DISCLAIMER

EVERY EFFORT HAS BEEN MADE TO ENSURE THE ACCURACY OF ALL INFORMATION CONTAINED ON THIS FLOOR PLAN. HOWEVER, WARRANTIES, EITHER EXPRESSED OR IMPLIED ARE MADE WITH RESPECT TO THE FLOOR PLAN OR THE LOCATION OF BUILDING COLUMNS, UTILITIES OR OTHER ARCHITECTURAL COMPONENTS OF THE FACILITY & CONSIDERATION IN THE CONSTRUCTION OR USAGE OF AN EXHIBIT. IT IS THE SOLE RESPONSIBILITY OF THE EXHIBITOR TO PHYSICALLY INSPECT THE FACILITY TO VERIFY ALL DIMENSIONS AND LOCATIONS. © COPYRIGHT 2002, FREEMAN DRAFTING CO. ALL RIGHTS RESERVED.

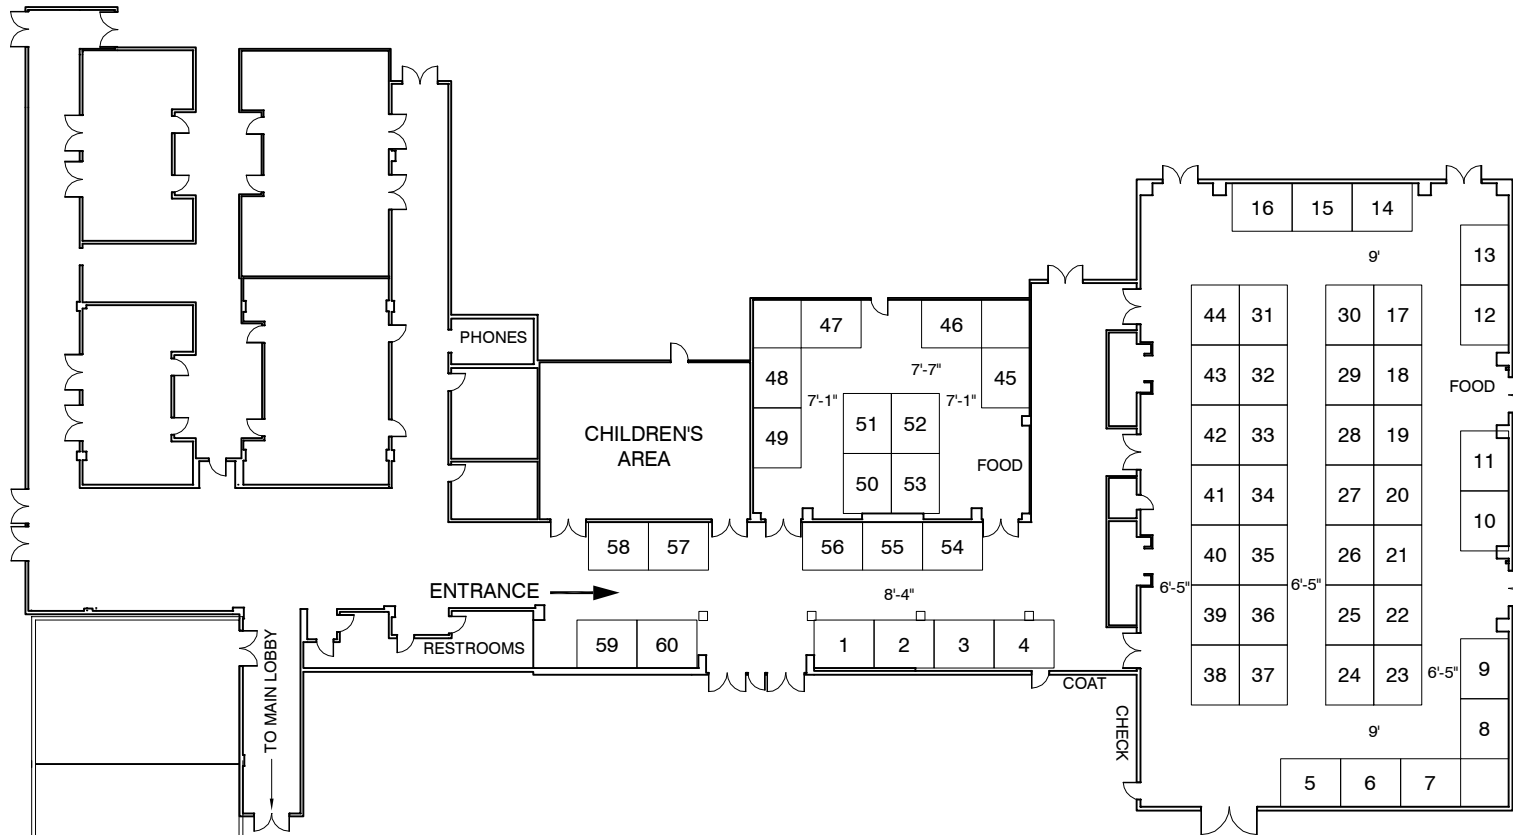

SHERATON HOTEL,
 GRAND BLRM.,FOYER,MTG. RMS.
 STEAMBOAT SPRINGS,CO

**COLORADO VISION
 SUMMIT
 JULY 12, 2008**